
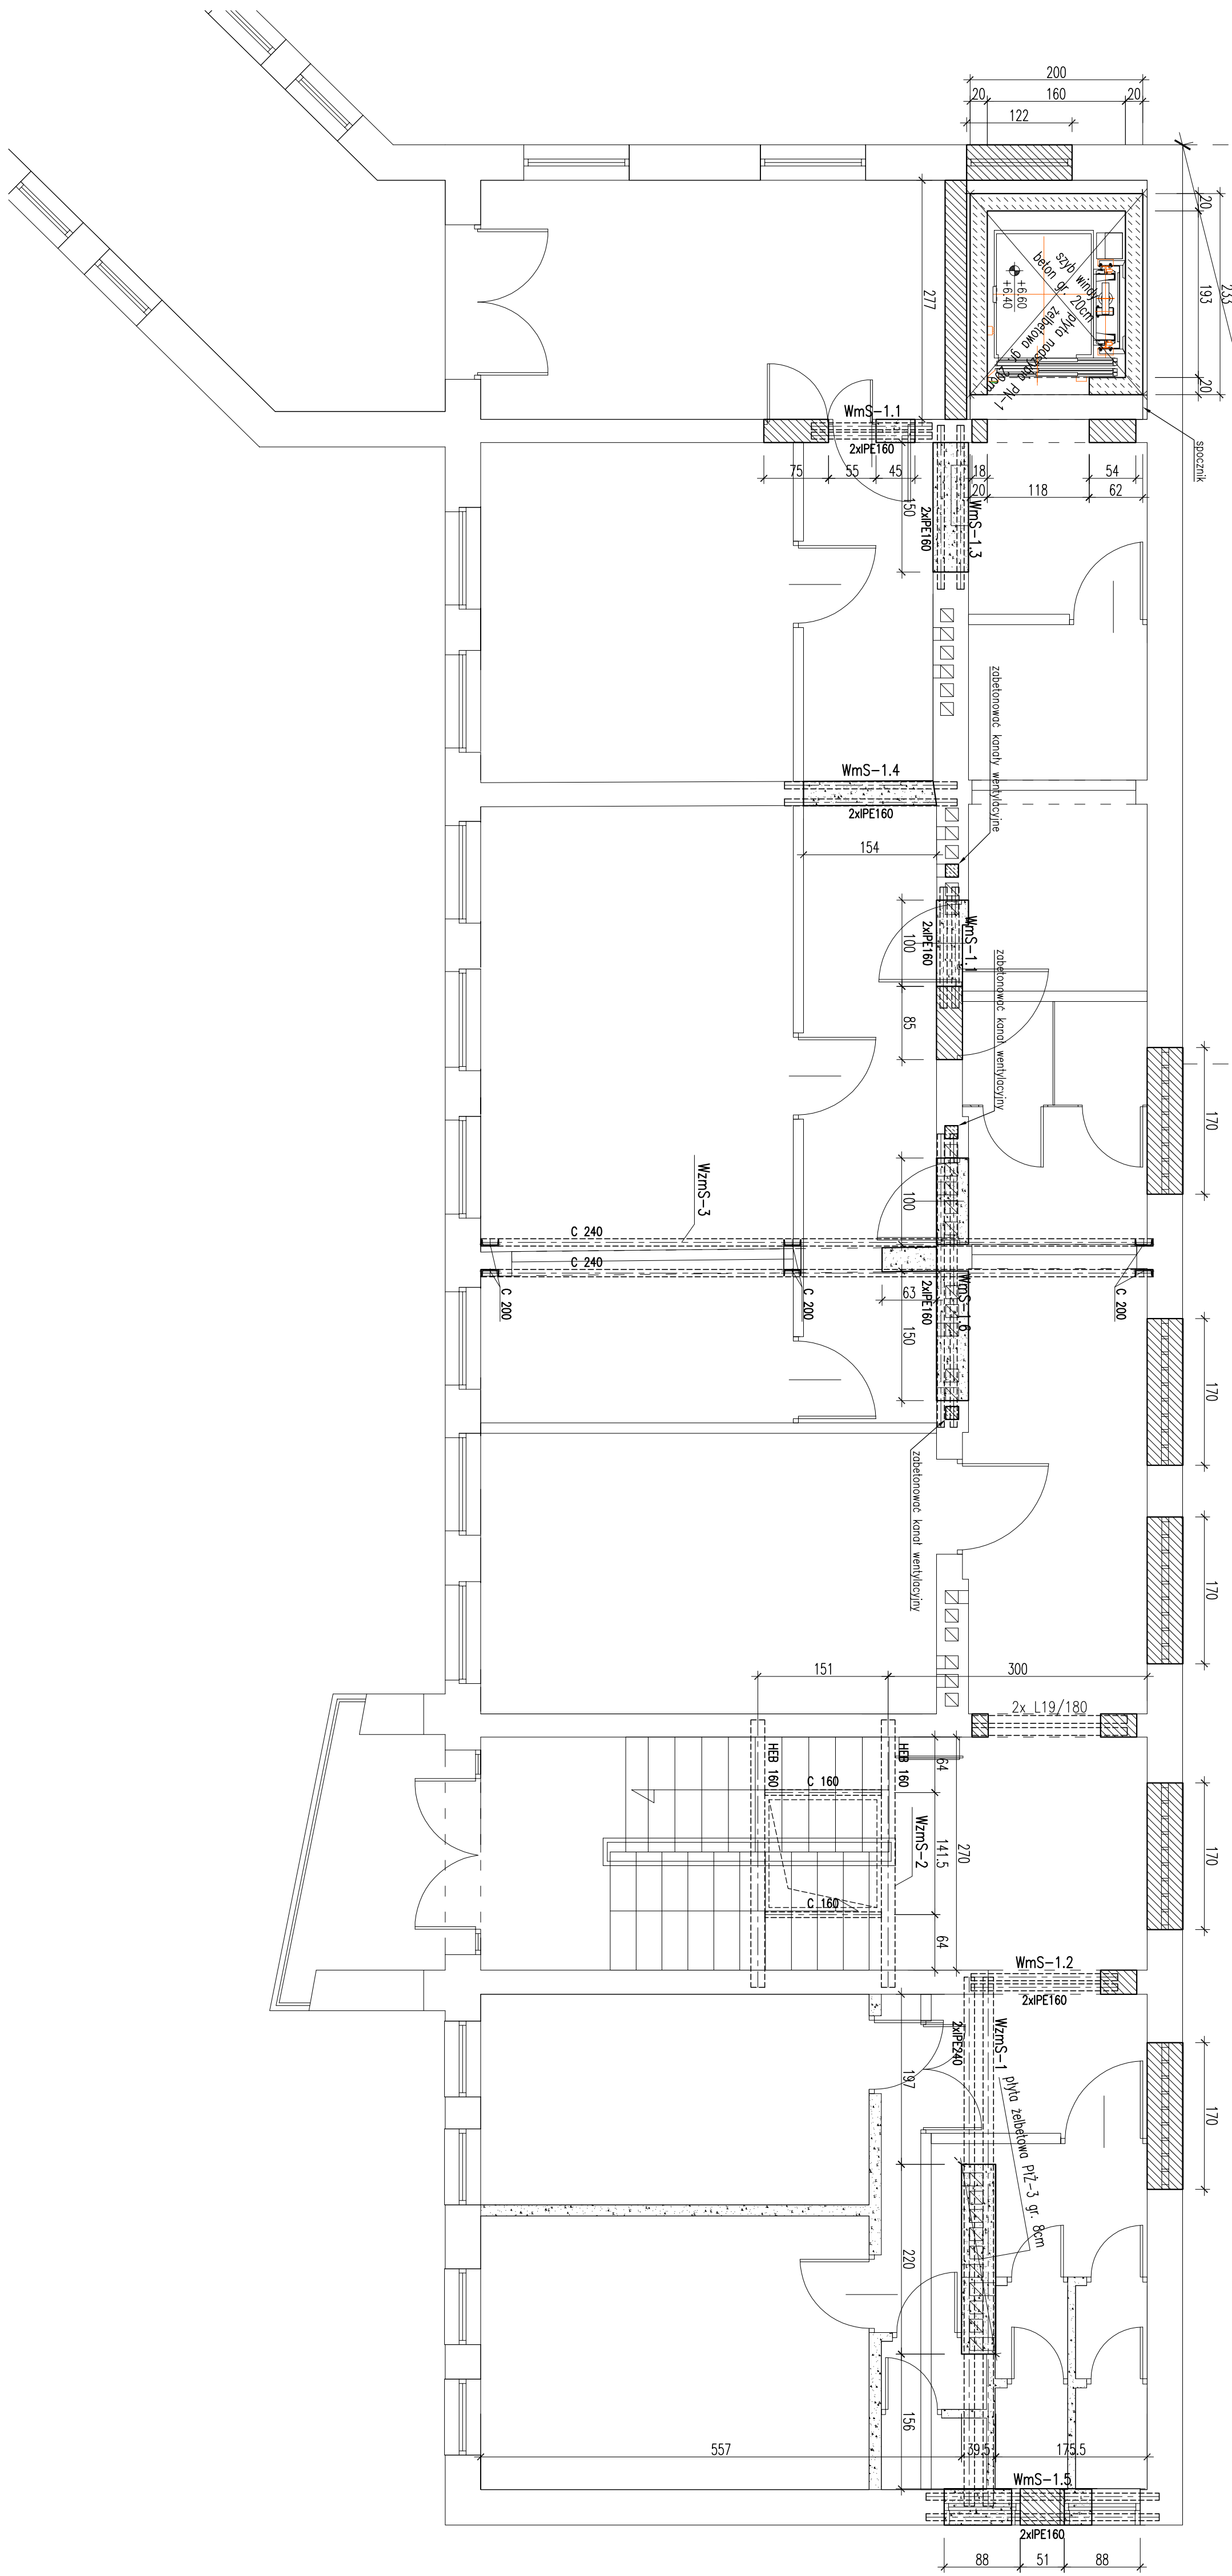


skala 1:50

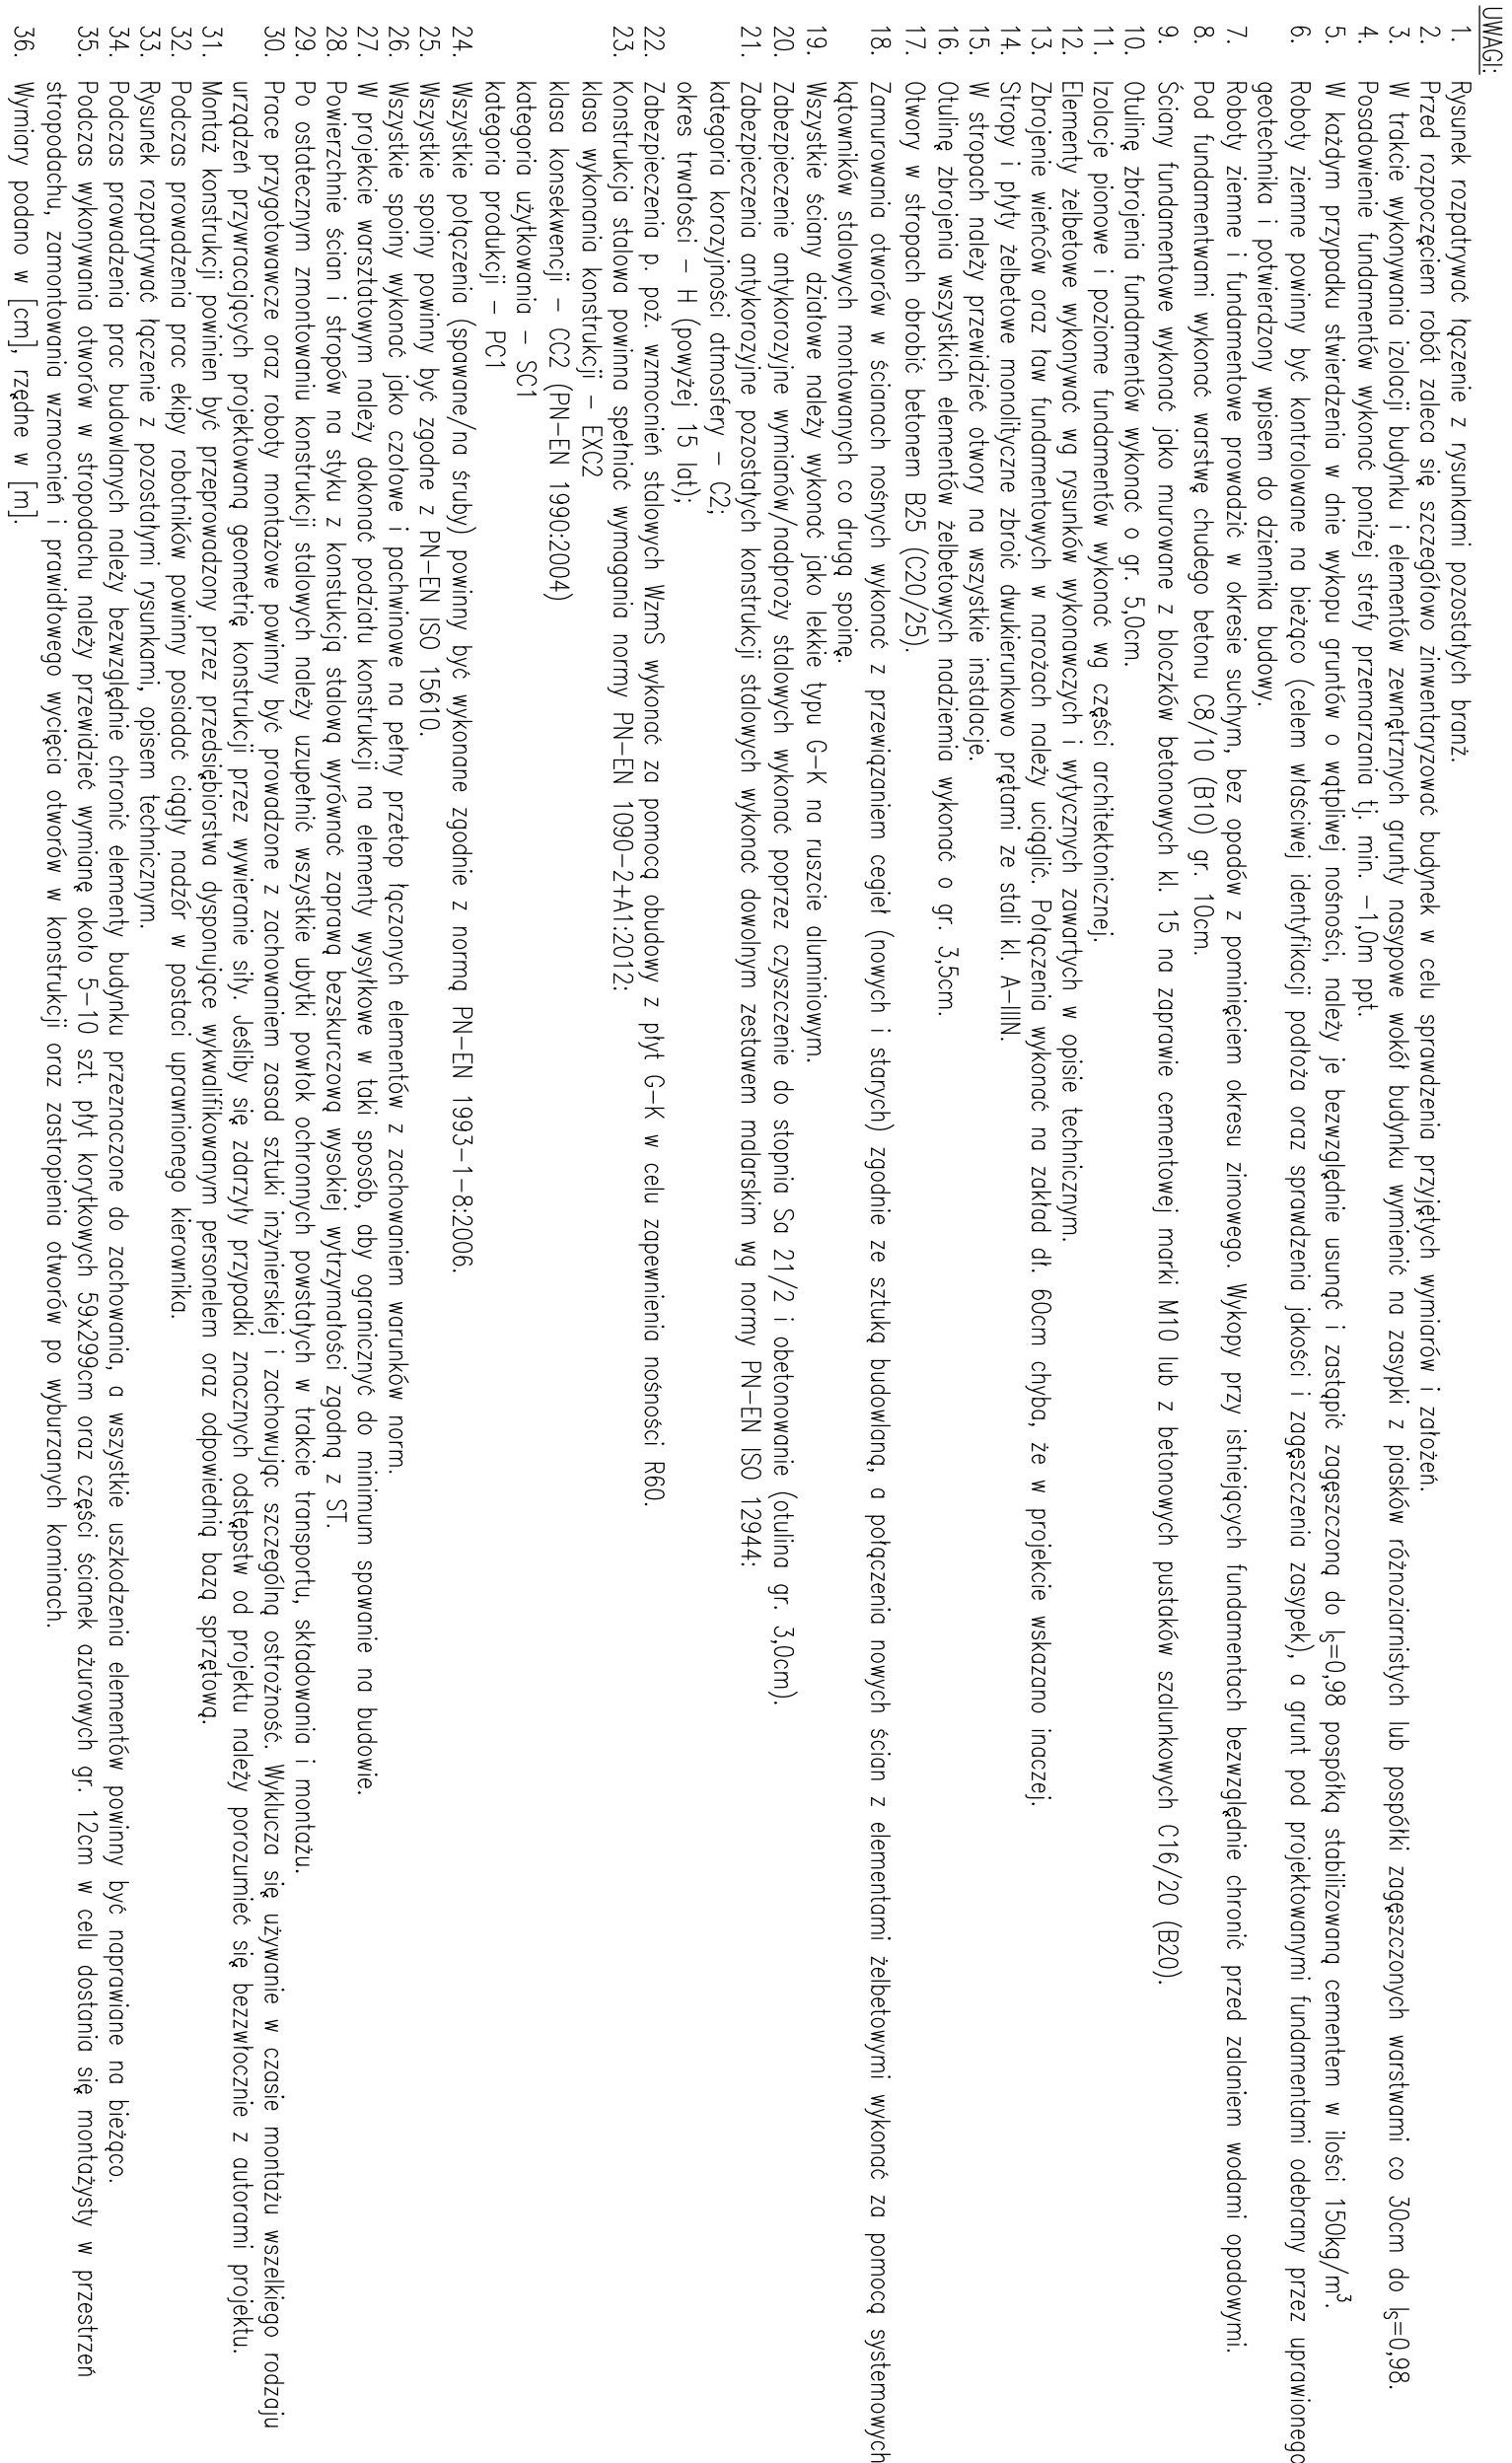

UWAGI:

[illegible]